


PK. 133,00
Skale 1:50/1:50

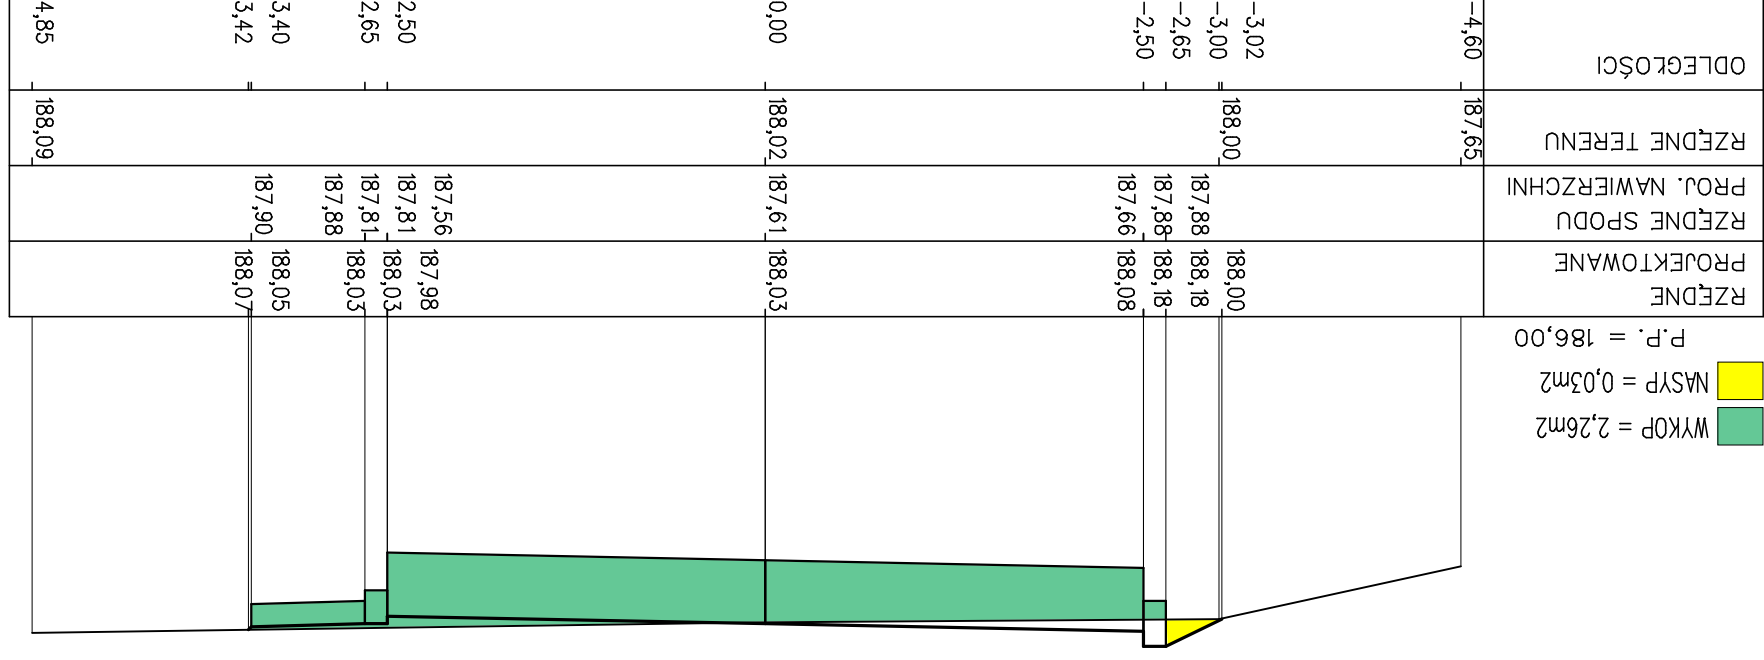

PK. 122,00
Skale 1:50/1:50

