


PK. 44,00
Skale 1:50/1:50

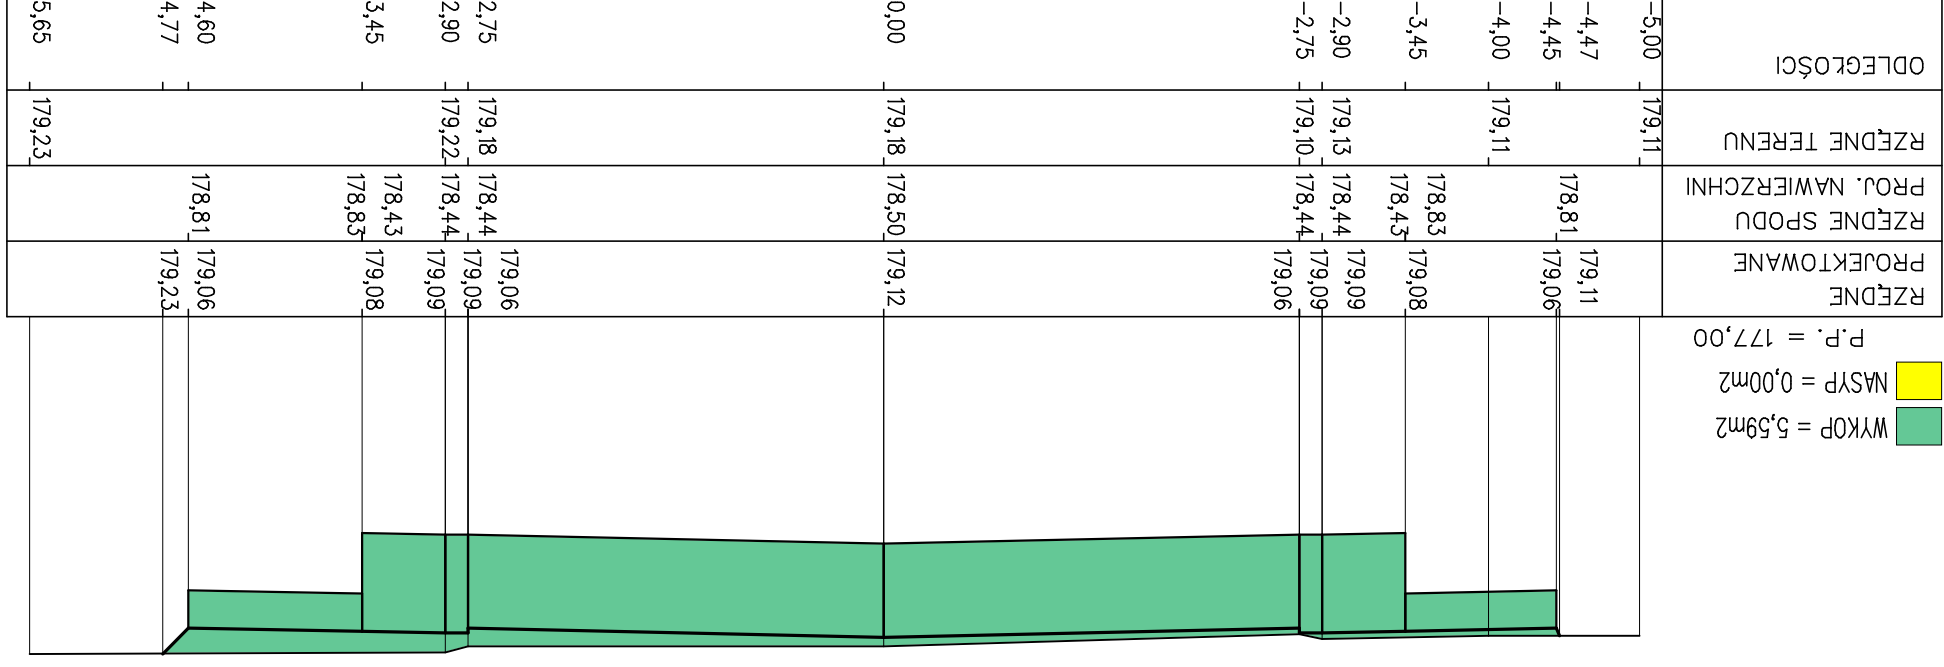

PK. 22,00
Skale 1:50/1:50

