


PK. 67,00
Skala 1:50/1:50

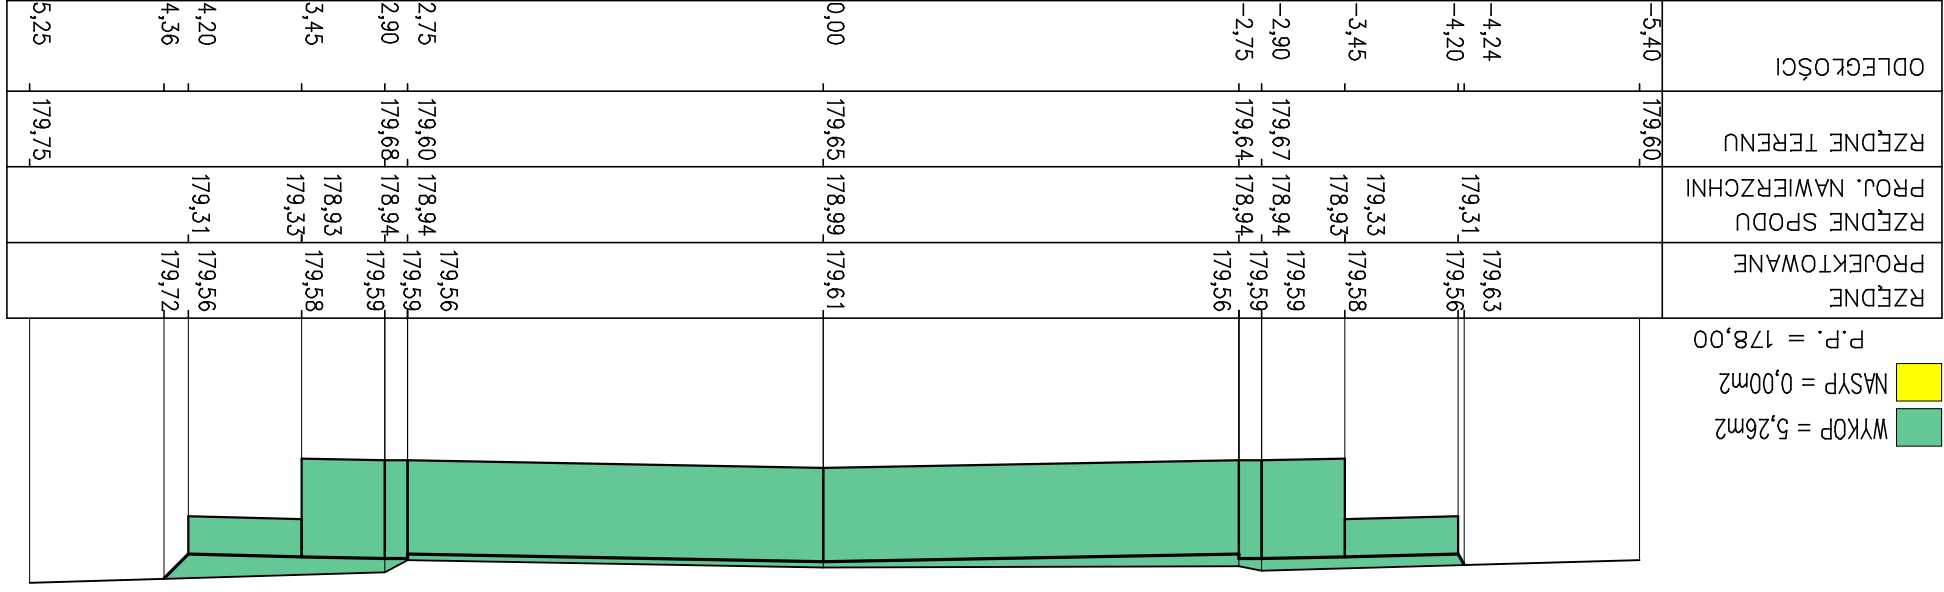

PK. 79,00
Skala 1:50/1:50

