


PK. 116,00
Skala 1:50/1:50

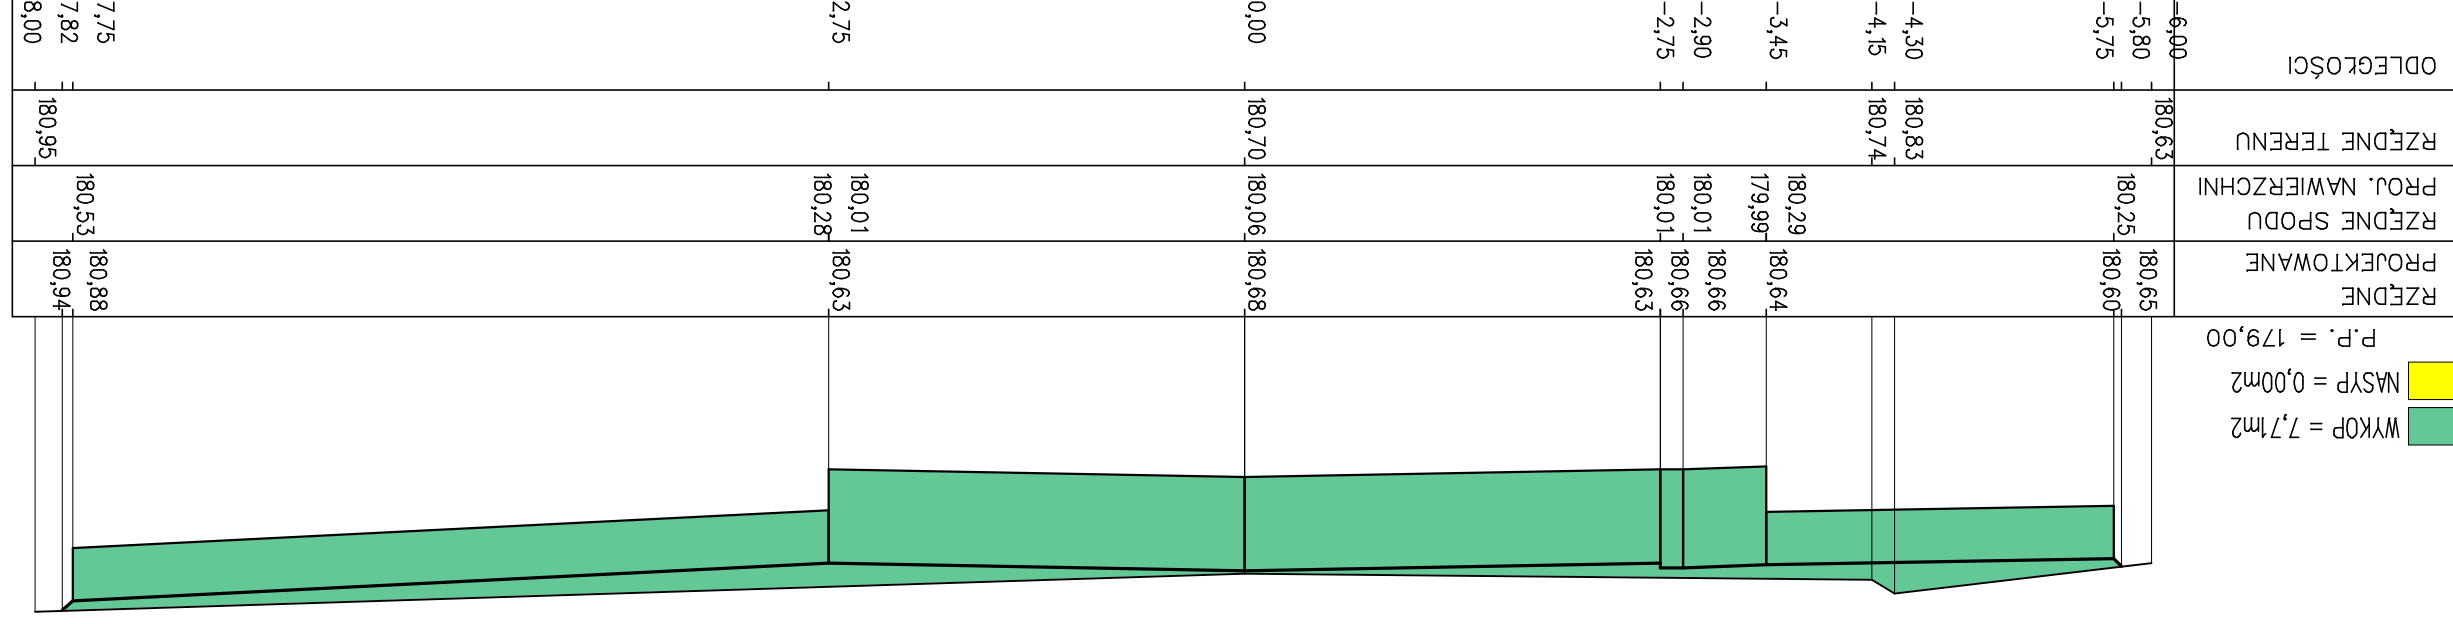

PK. 100,00
Skala 1:50/1:50

