


PK. 165,00  
Skala 1:50/1:50

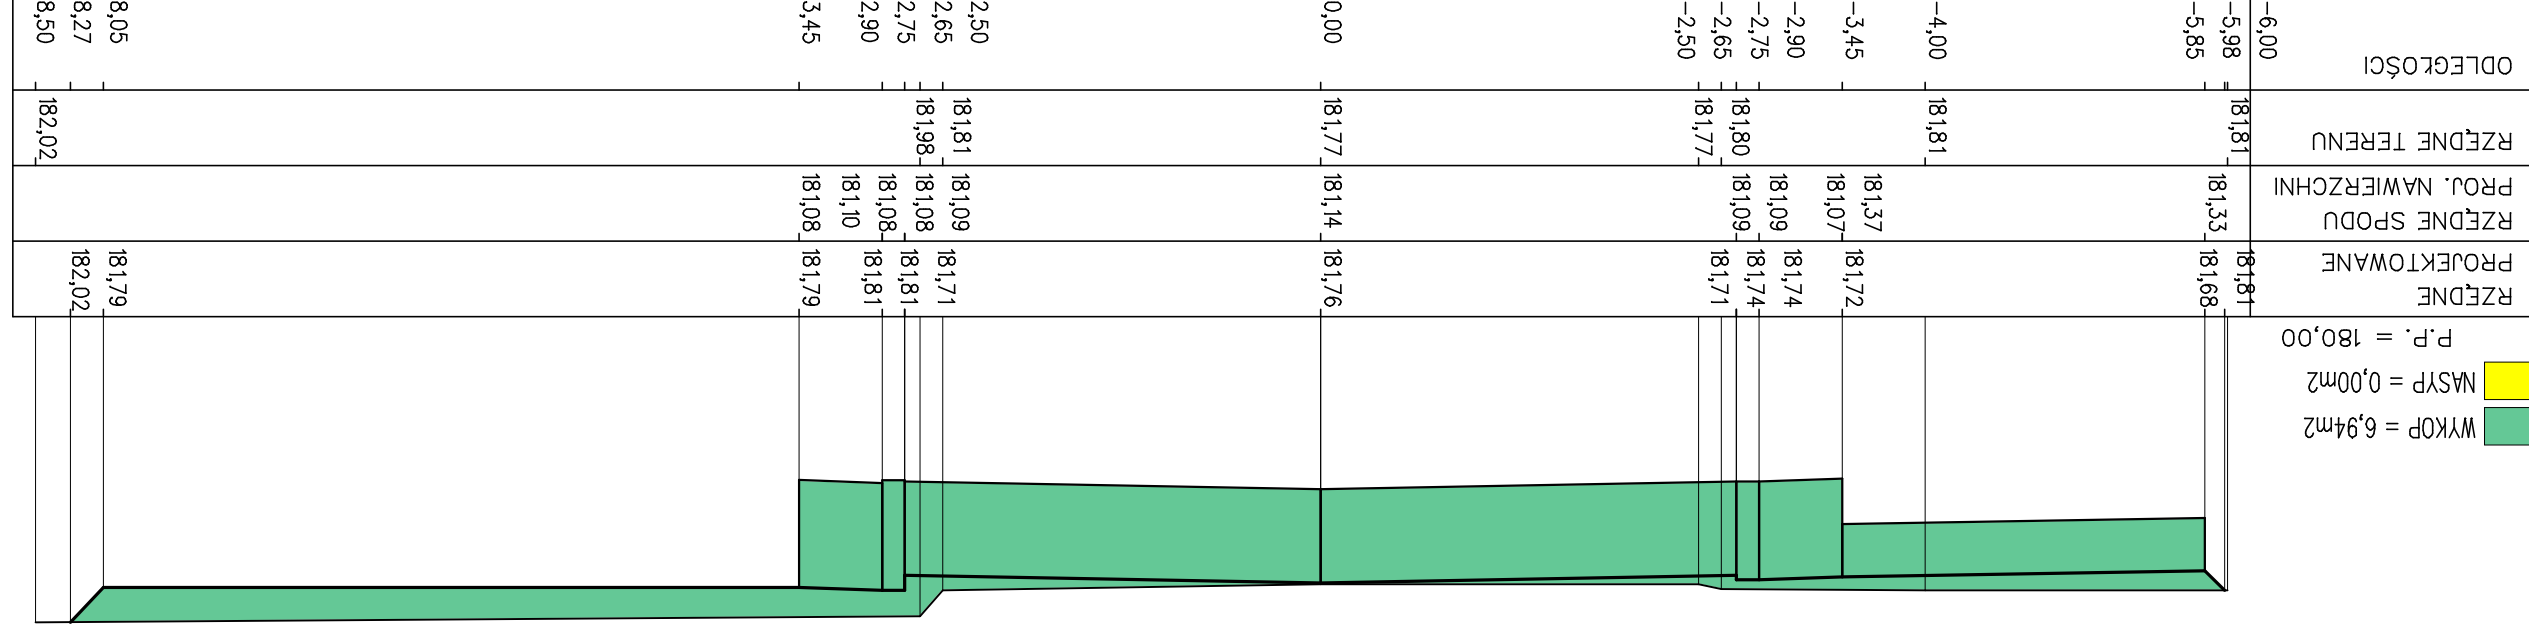

PK. 144,00  
Skala 1:50/1:50

