


PK. 198,00
Skala 1:50/1:50

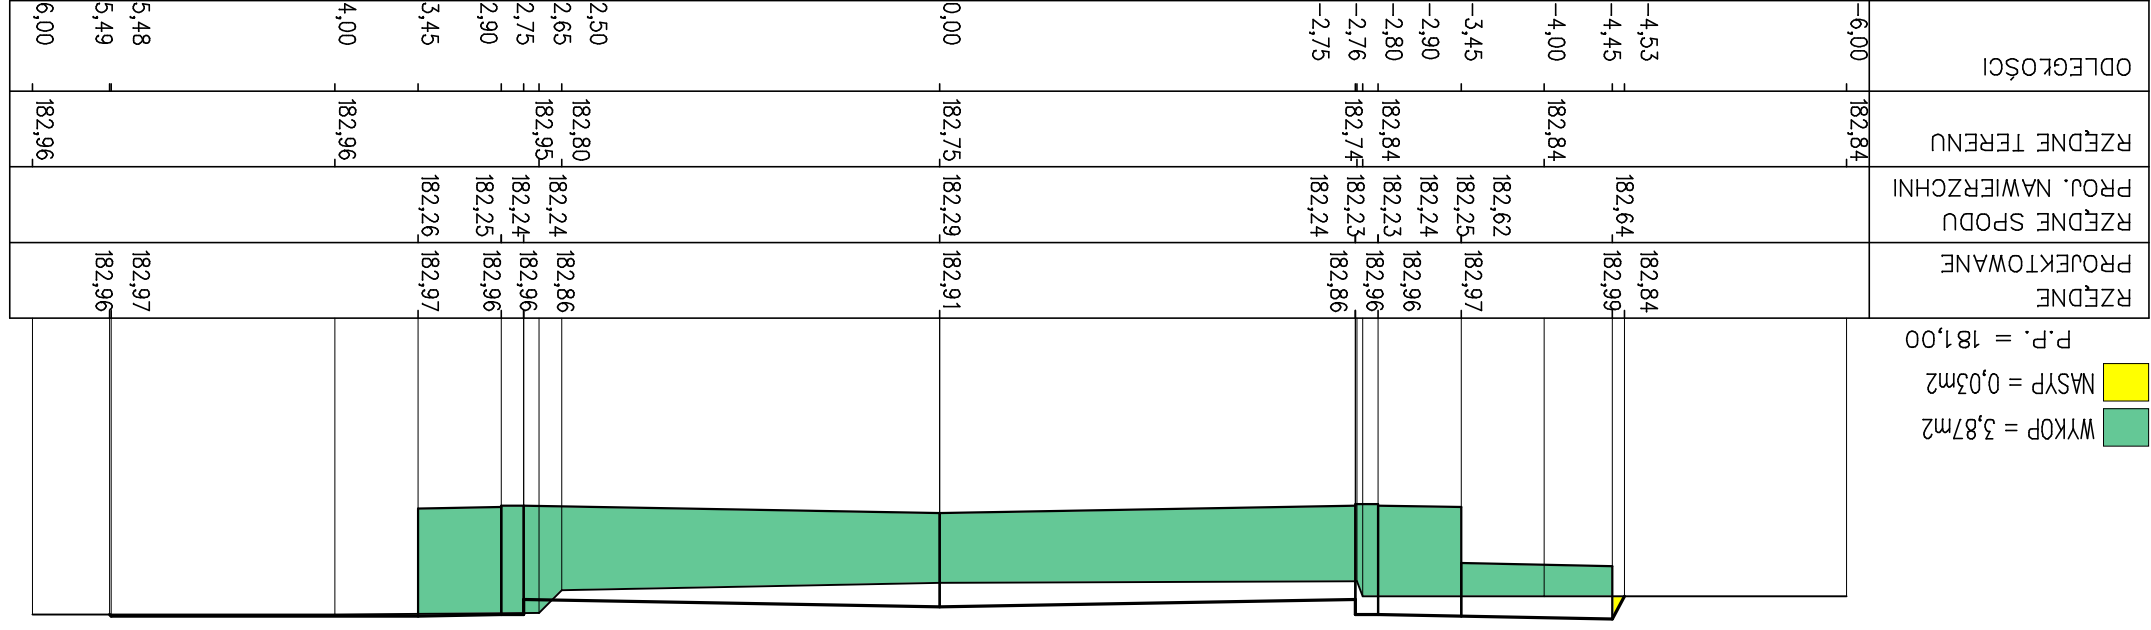

PK. 222,00
Skala 1:50/1:50

