


PK. 280,00
Skala 1:50/1:50

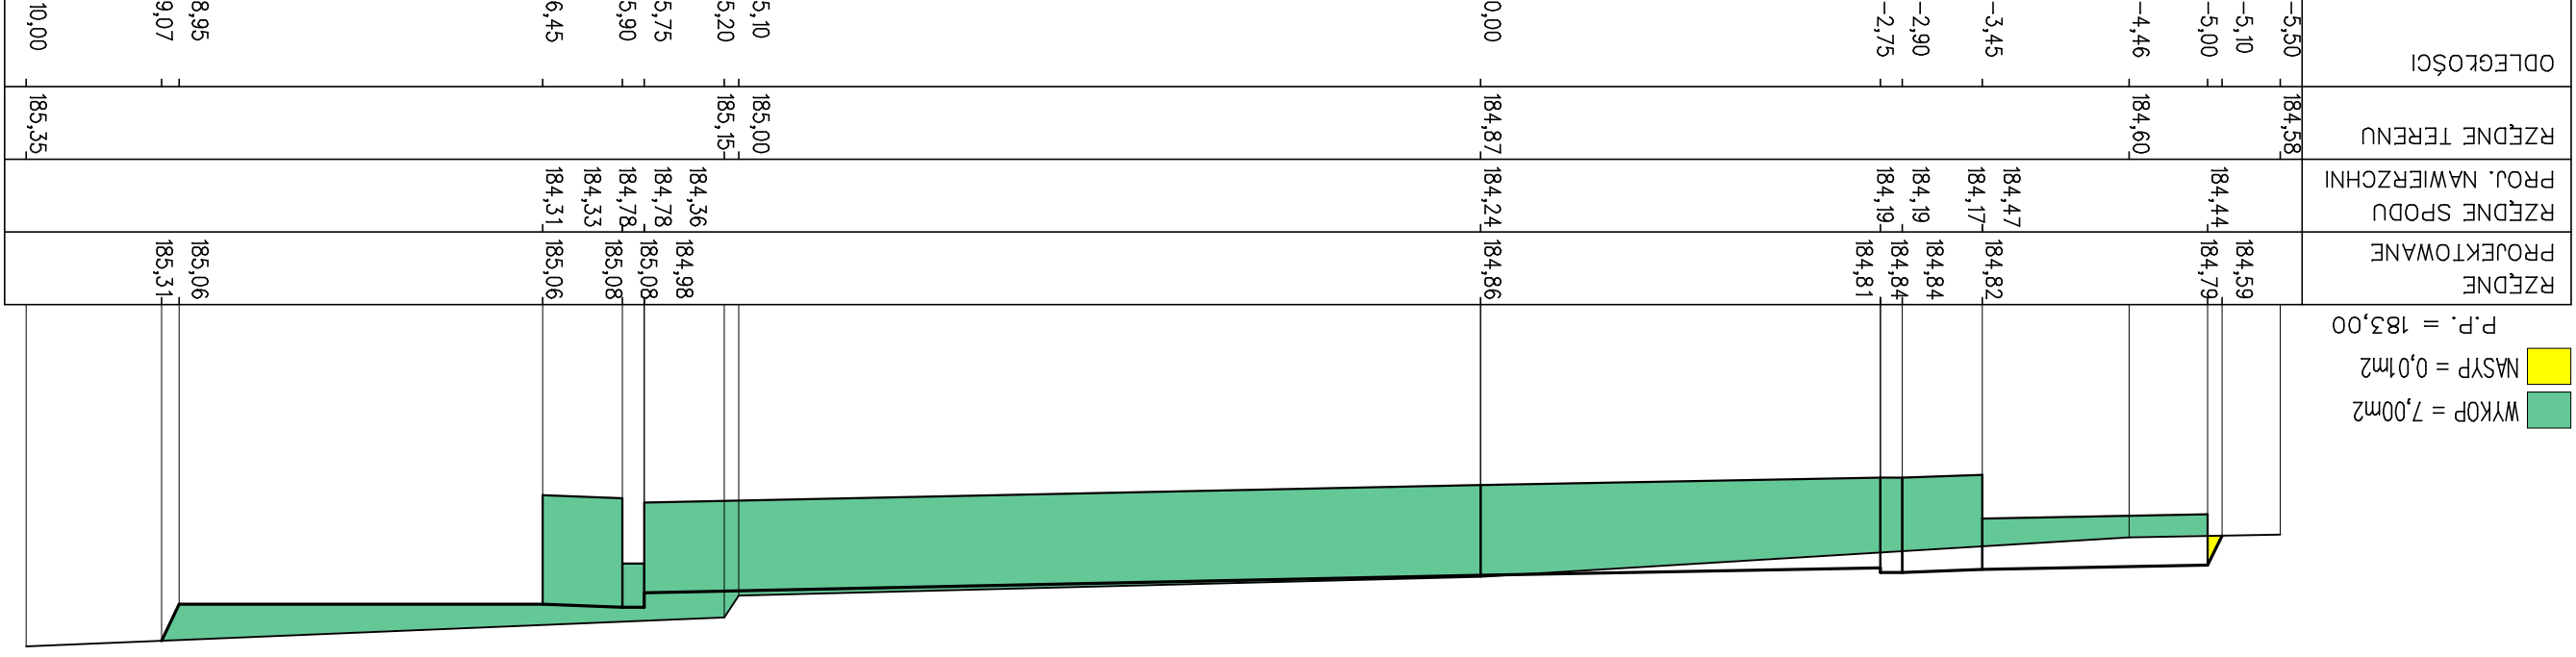

PK. 250,00
Skala 1:50/1:50

