


PK. 25,00  
Skale 1:50/1:50

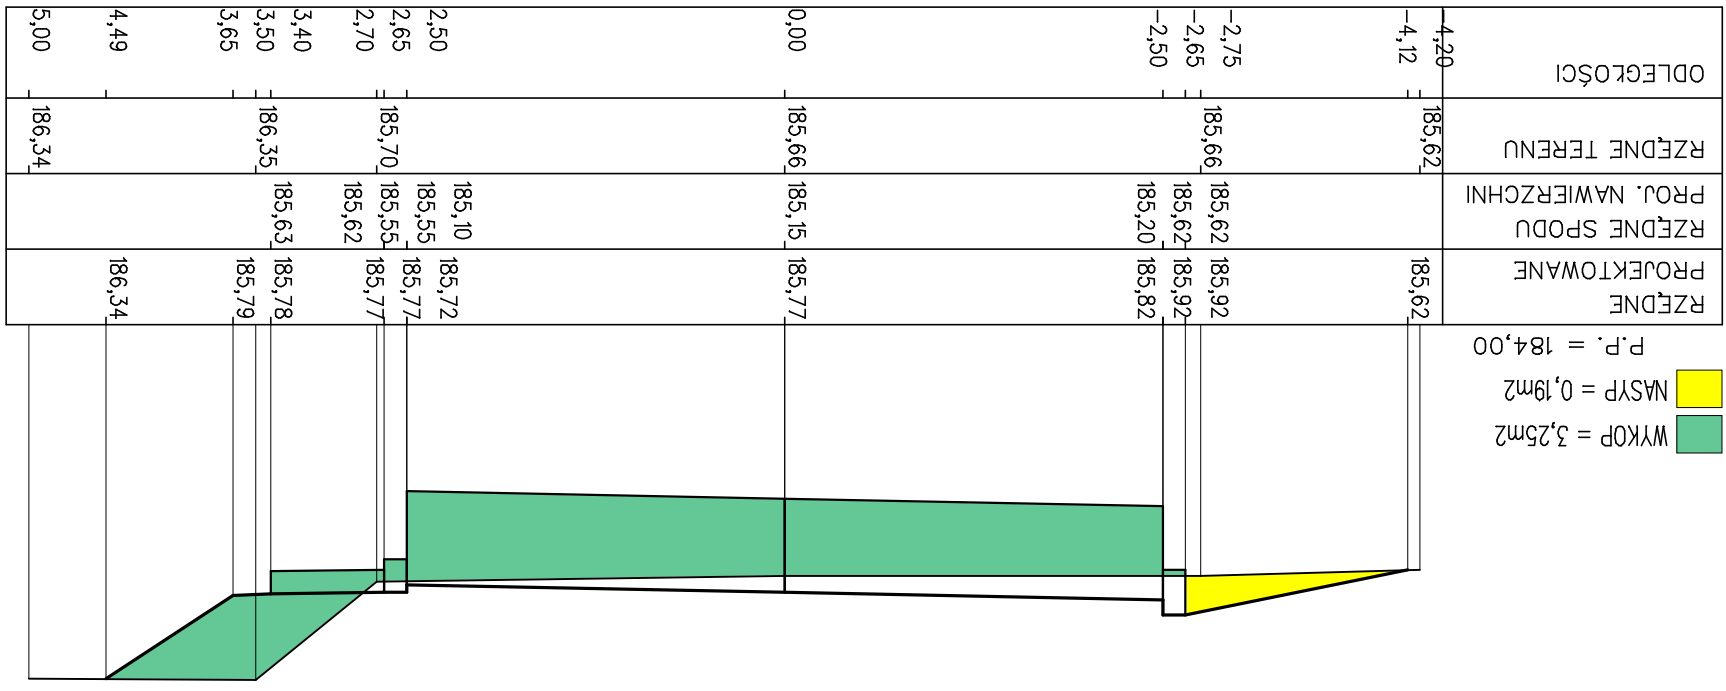

PK. 0,00  
Skale 1:50/1:50

