


PK. 90,00
Skale 1:50/1:50

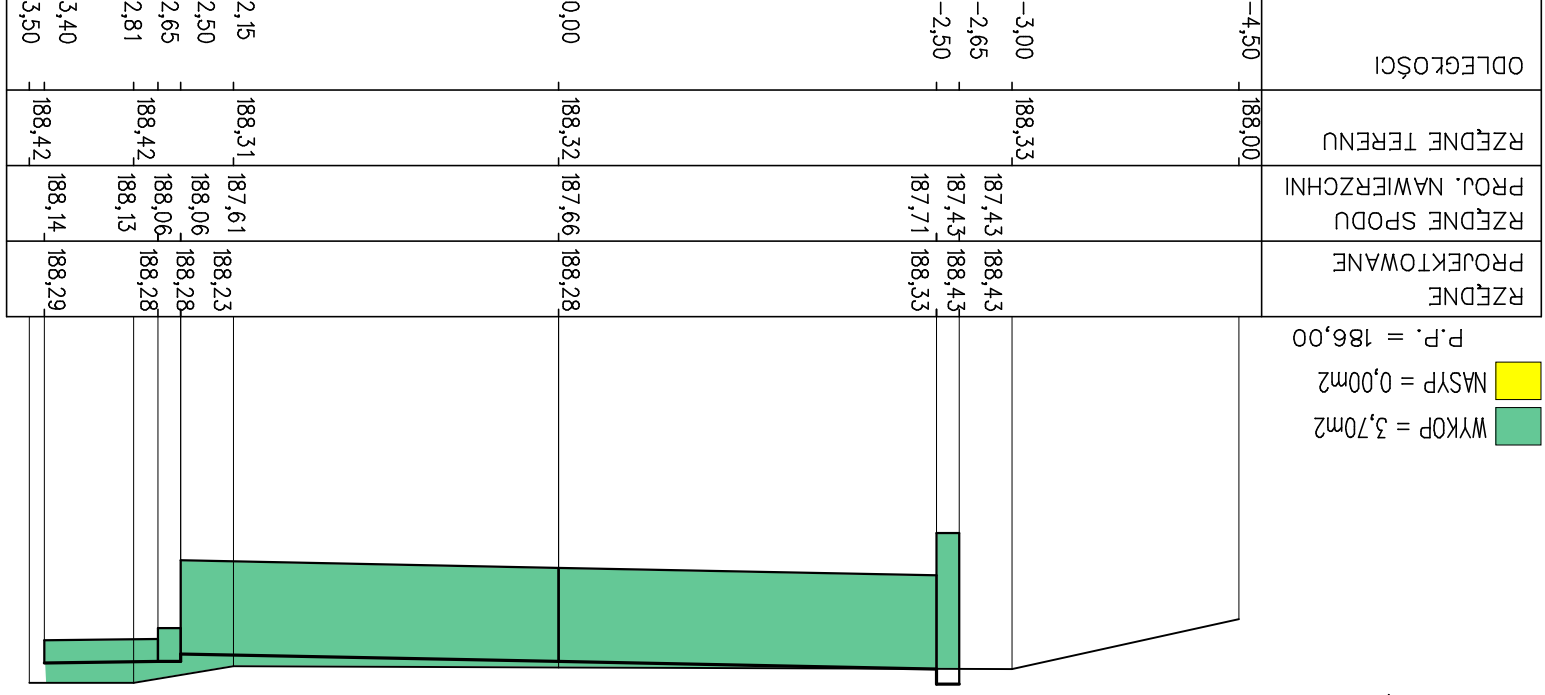

PK. 62,00
Skale 1:50/1:50

